




DIST	COUNTY	ROUTE	POST MILES TOTAL PROJECT	SHEET No.	TOTAL SHEETS
REGISTERED CIVIL ENGINEER			DATE		
PLANS APPROVAL DATE					
<small>The State of California or its officers or agents shall not be responsible for the accuracy or completeness of scanned copies of this plan sheet.</small>					
<small>The Registered Civil Engineer for the project is responsible for the selection and proper application of the component design and any modifications shown.</small>					

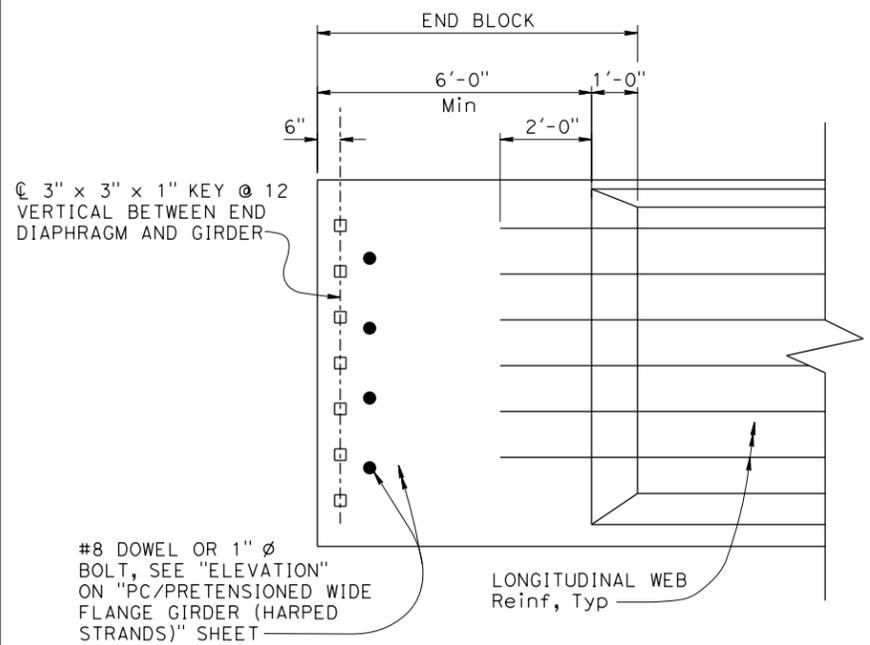


**END BLOCK ELEVATION**  
(OPTIONAL)

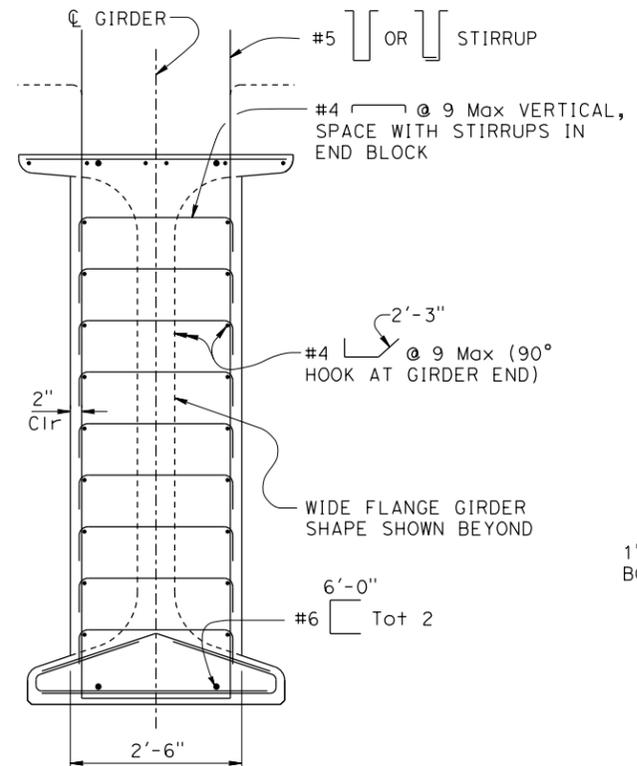

NOTE:  
For details shown but not noted, see "TYPICAL GIRDER SECTION" detail on "PC/PRETENSIONED WIDE FLANGE GIRDER (HARPED STRANDS)" sheet  
**TYPICAL END BLOCK SECTION**

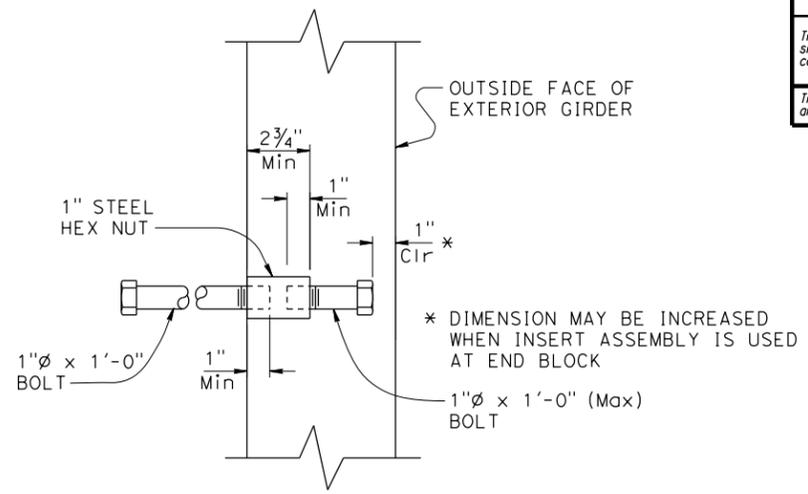


**INSERT ASSEMBLY**

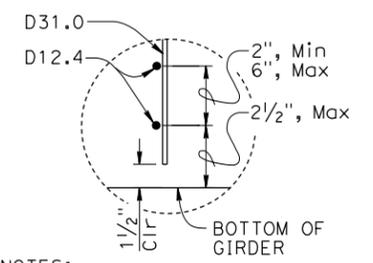


- NOTES:  
1. Bottom of stirrup WWR detail shown, top similar  
2. Longitudinal wire area shall be 40% or greater of vertical deformed wire's area


**DETAIL A**

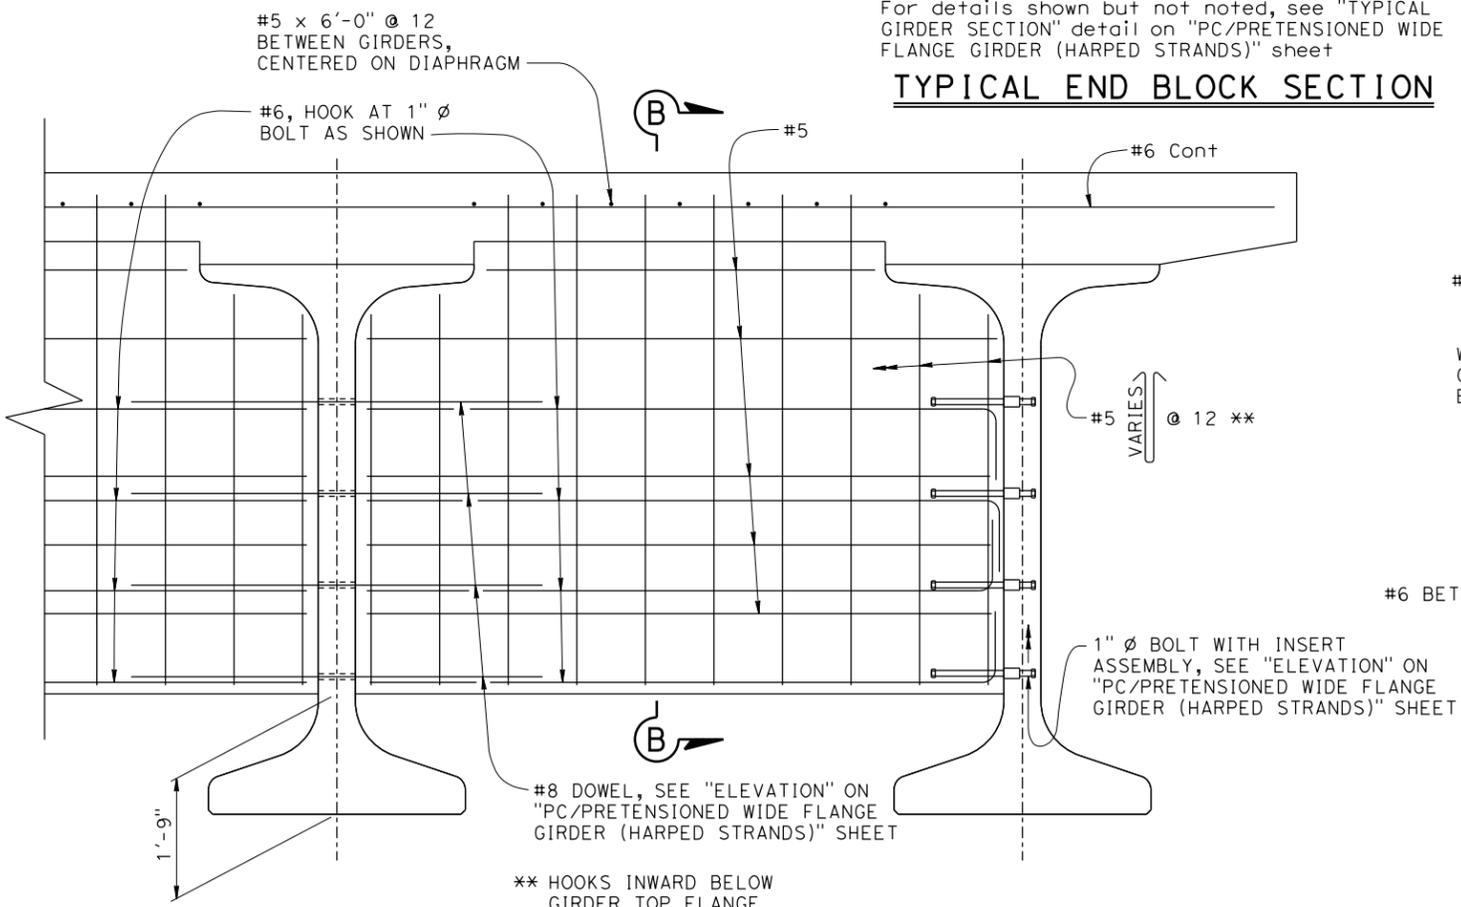

**INTERMEDIATE DIAPHRAGM**

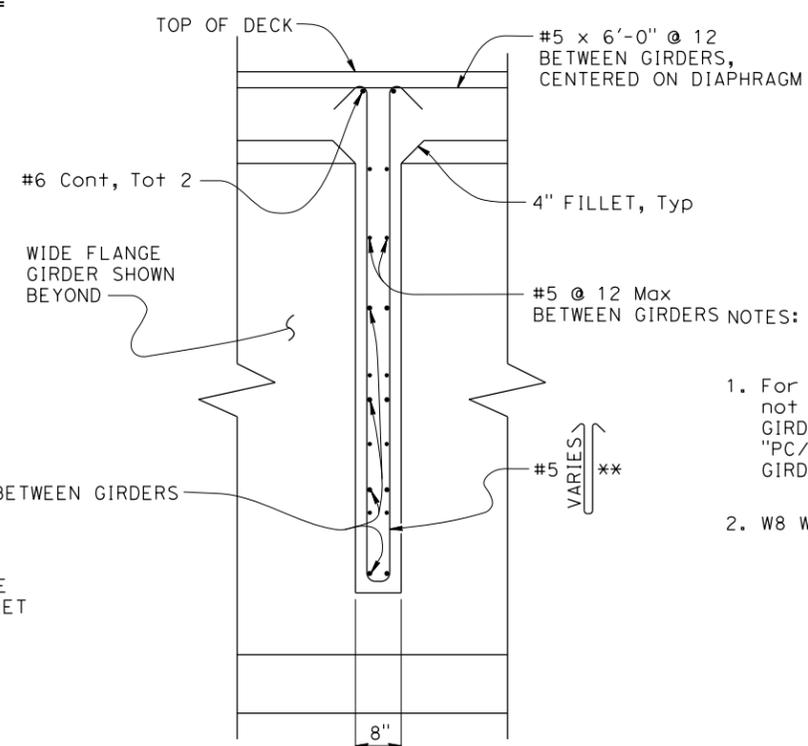

**SECTION B-B**

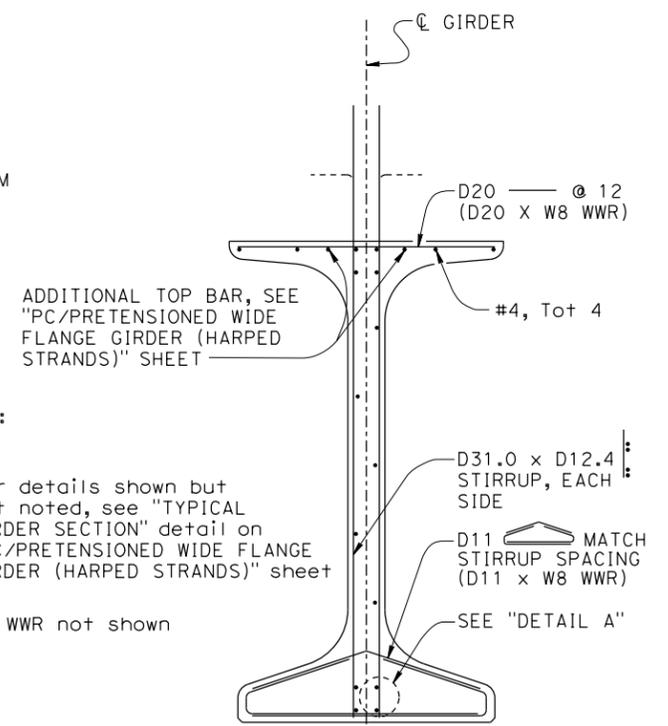

**WELDED WIRE REINFORCEMENT (WWR) ALTERNATIVE**

NO SCALE

BRIDGE STANDARD DETAILS		<small>The components of the Bridge Standard Details have been prepared under the responsible charge of the Technical Owner, a registered civil engineer in the State of California.</small>	<b>STATE OF CALIFORNIA</b> DEPARTMENT OF TRANSPORTATION	<b>DIVISION OF ENGINEERING SERVICES</b>	BRIDGE NO.	<b>PC/PRETENSIONED WIDE FLANGE GIRDER (HARPED STRANDS MISC. DETAILS)</b>
<b>xs1-124-2</b> FILE NO.	October 2016 APPROVAL DATE				POST MILE	
<small>Refer to: <a href="http://www.dot.ca.gov/hq/esc/techpubs/manual/bridgemanuals/bridge-standard-detail-sheets/index.html">http://www.dot.ca.gov/hq/esc/techpubs/manual/bridgemanuals/bridge-standard-detail-sheets/index.html</a></small>		<small>FILE =&gt; \$REQUEST USERNAME =&gt; \$USER</small>	<small>ORIGINAL SCALE IN INCHES FOR REDUCED PLANS</small>	<small>UNIT: PROJECT NUMBER &amp; PHASE:</small>	<small>CONTRACT NO.:</small>	<small>DISREGARD PRINTS BEARING EARLIER REVISION DATES</small>
	<small>TIME PLOTTED =&gt; \$TIME</small>	<small>DATE PLOTTED =&gt; \$DATE</small>	<small>0 1 2 3</small>	<small>REVISION DATES</small>	<small>SHEET OF</small>	<small>10-3-16 11-1-16</small>