



DIST.	COUNTY	ROUTE	POST MILES TOTAL PROJECT	SHEET No.	TOTAL SHEETS
REGISTERED CIVIL ENGINEER			DATE		
PLANS APPROVAL DATE					
					
<small>The State of California or its officers or agents shall not be responsible for the accuracy or completeness of scanned copies of this plan sheet.</small>					
<small>The Registered Civil Engineer for the project is responsible for the selection and proper application of the component design and any modifications shown.</small>					



LEGEND:

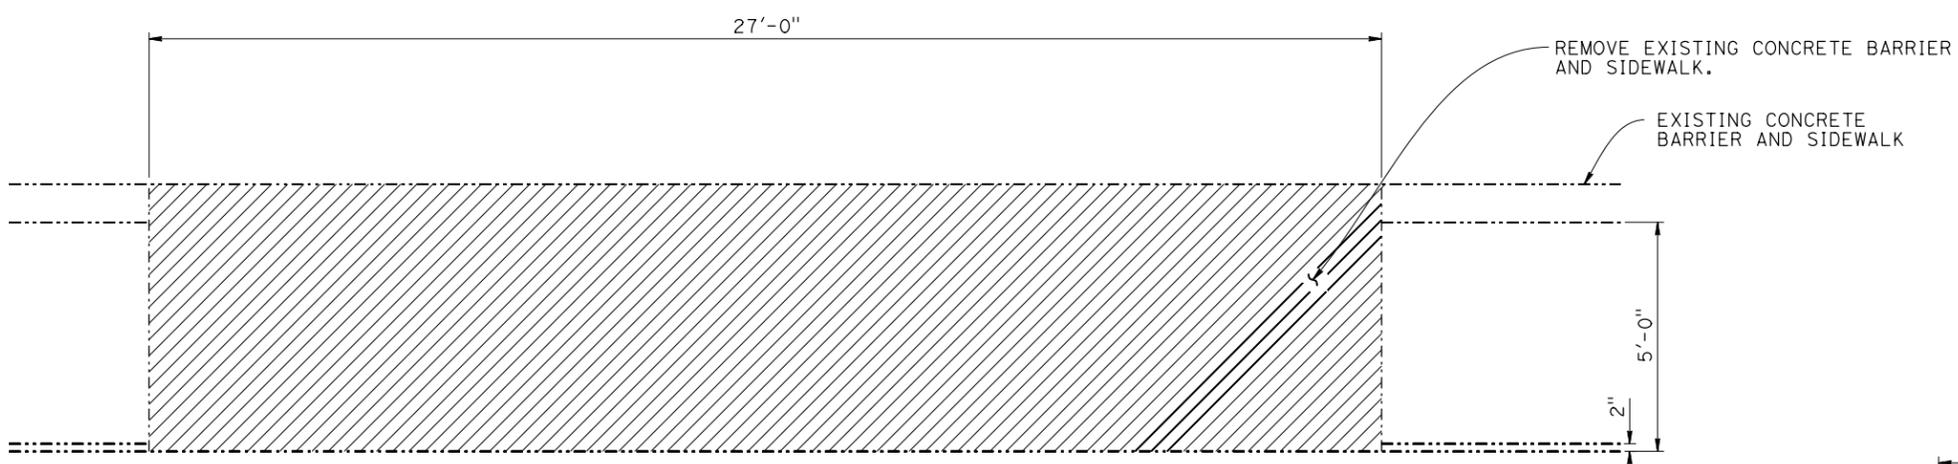


DEMOLITION PLAN CASE 2
1/2" = 1'-0"

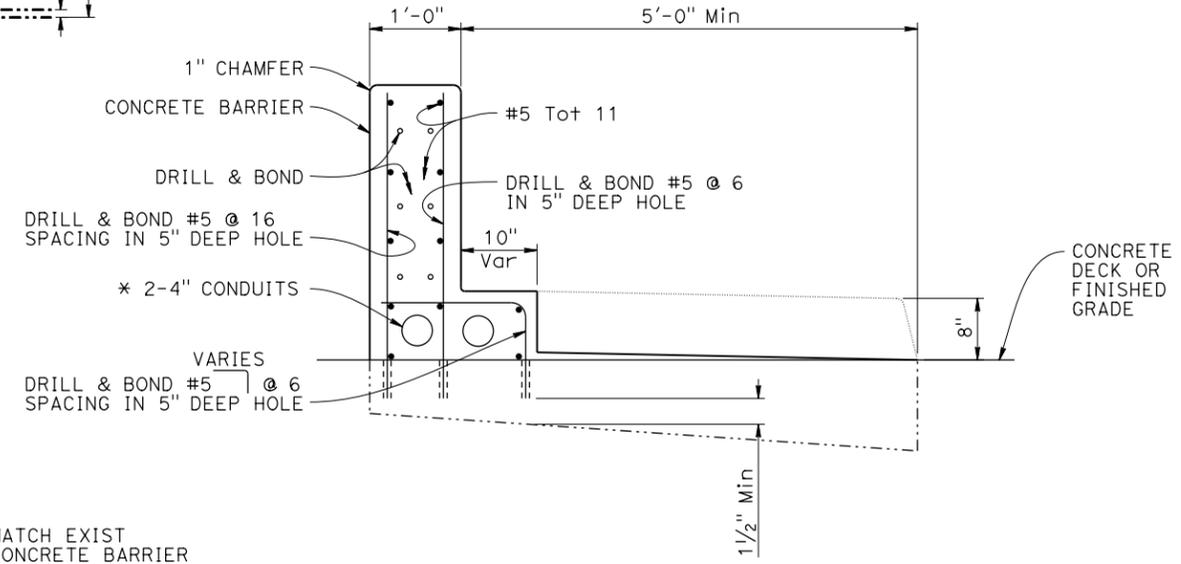

SECTION A-A
1" = 1'-0"

NOTE:

* Existing conduits (if any) to be re-connected to the proposed conduits.

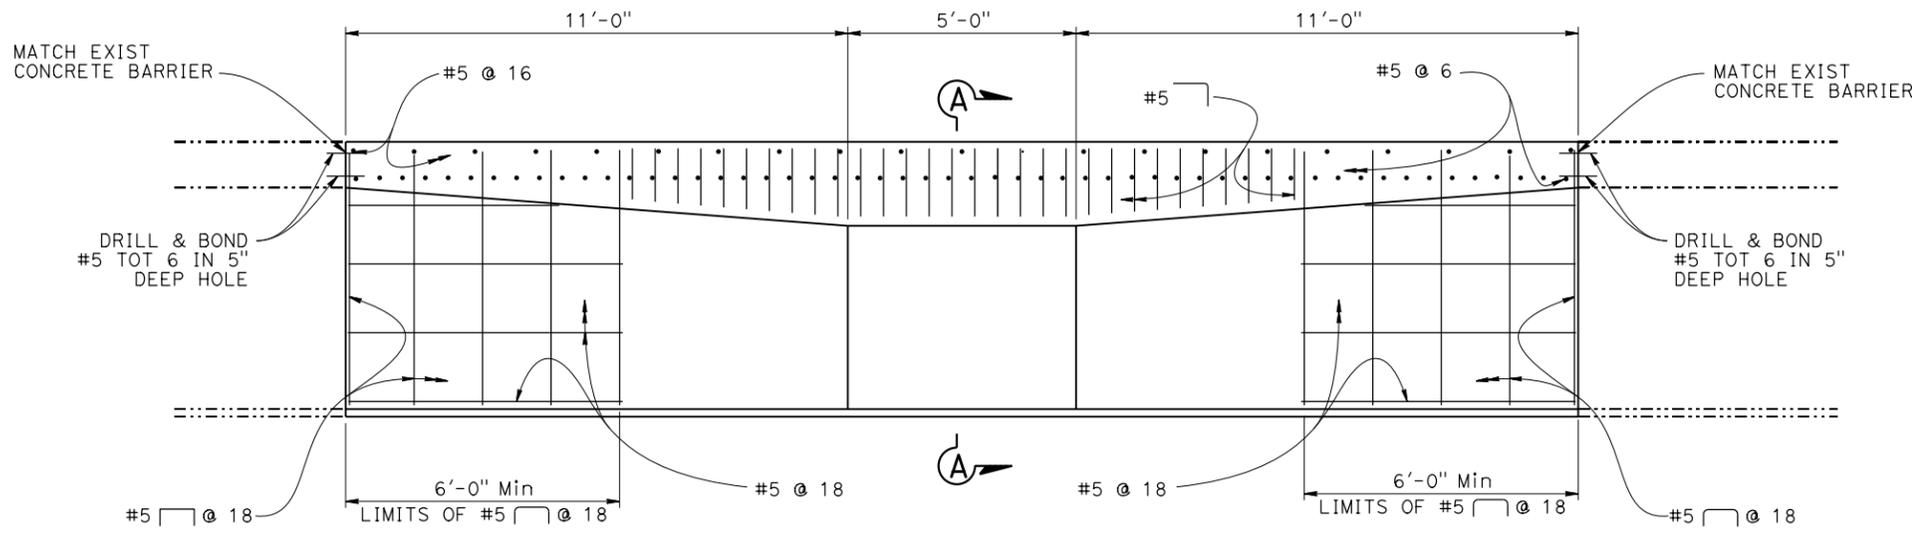

PLAN VIEW CASE 2
1/2" = 1'-0"

BRIDGE STANDARD DETAILS		<small>The components of the Bridge Standard Details have been prepared under the responsible charge of the Technical Owner, a registered civil engineer in the State of California.</small>	STATE OF CALIFORNIA DEPARTMENT OF TRANSPORTATION	DIVISION OF ENGINEERING SERVICES	BRIDGE NO.	CURB RAMP CASE 2 DETAILS No. 2		
xs19-020-2 FILE NO.	July 2014 APPROVAL DATE				POST MILE			
<small>Refer to: http://www.dot.ca.gov/hq/esc/techpubs/manual/bridgemanuals/bridge-standard-detail-sheets/index.html</small>		<small>FILE => xs19-020-2.dgn</small> <small>USERNAME => s136236</small> <small>TIME PLOTTED => 16:10</small> <small>DATE PLOTTED => 14-JUL-2016</small>	<small>ORIGINAL SCALE IN INCHES FOR REDUCED PLANS</small> 0 1 2 3	<small>UNIT: PROJECT NUMBER & PHASE:</small>	<small>CONTRACT NO.:</small>	<small>DISREGARD PRINTS BEARING EARLIER REVISION DATES</small>	<small>REVISION DATES</small> 5-22-14 7-7-16	<small>SHEET</small> OF